
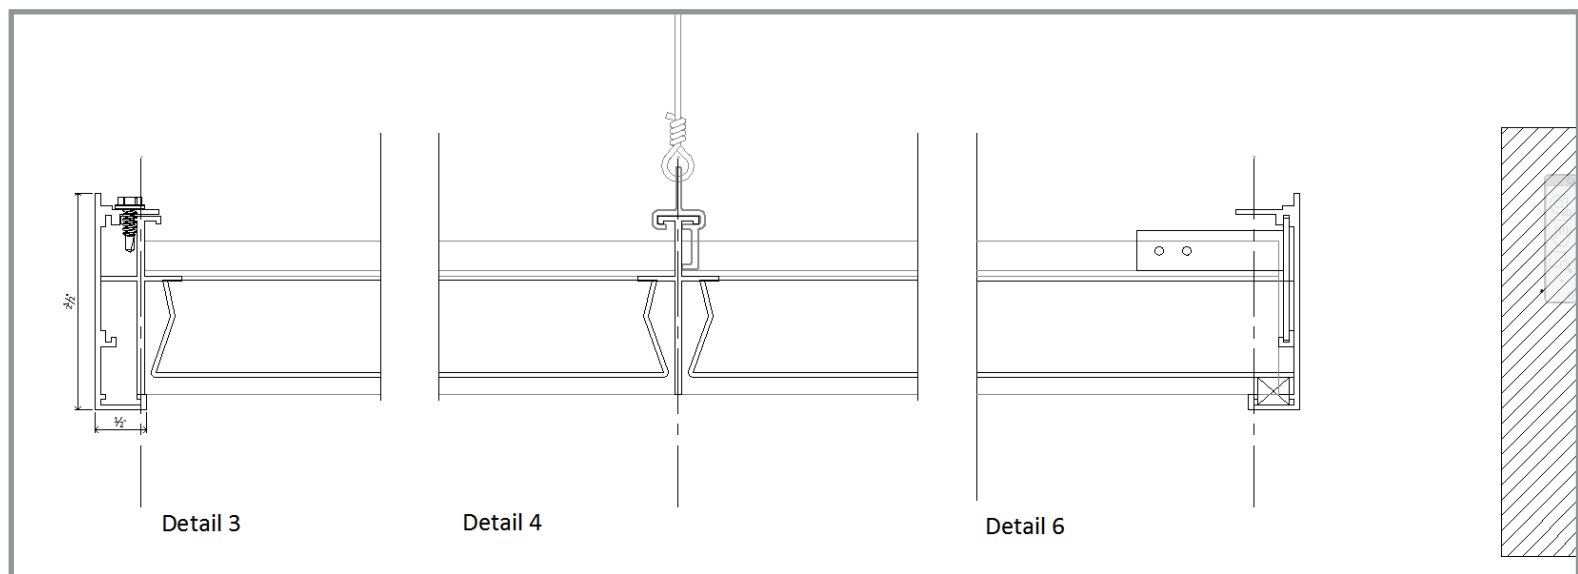


ECHELON™

Frame and Panel System

TRIM DETAILS

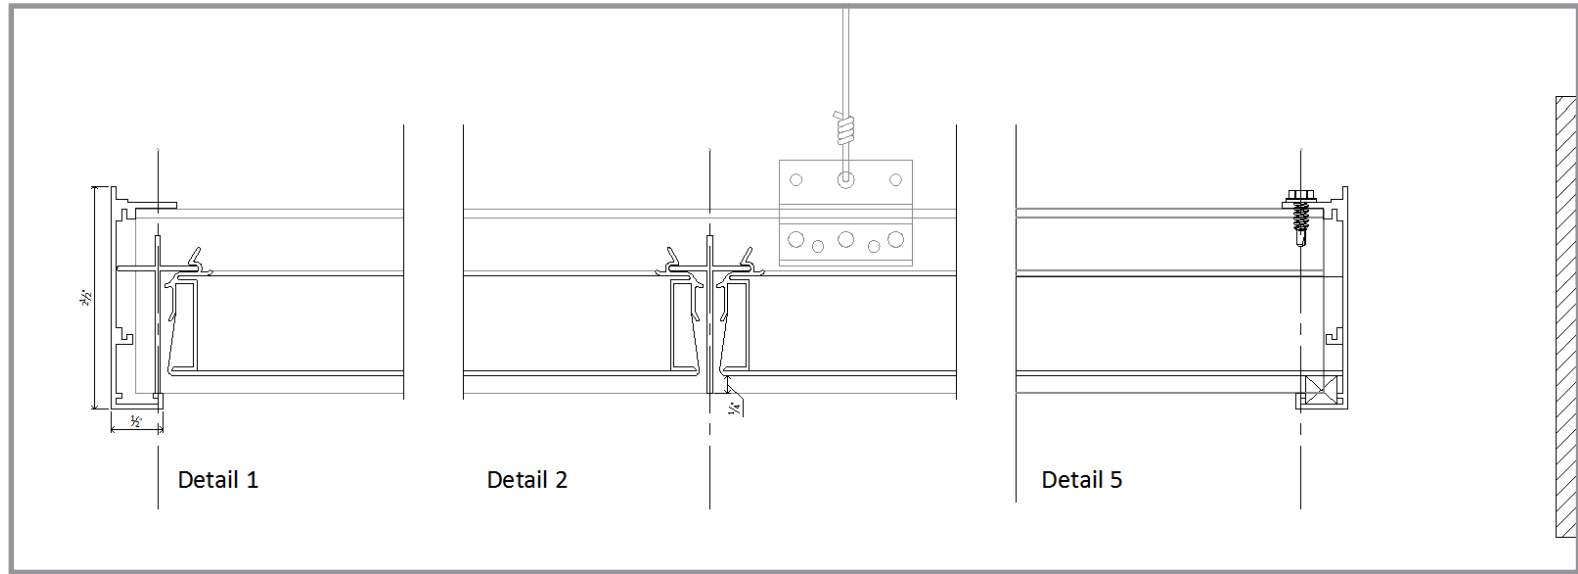

Panels available in
matched colors, textures,
wood and custom prints

Versatile trim options -
good perimeter detailing



Aesthetics + Acoustics
(NRC = 0.85)

Hunter Douglas Ceilings
11500 E. 53rd Avenue, Unit D
Denver, CO 80239
866-556-1235
720-872-7850 (fax)



GREENGUARD
Gold Certified



Clear, white or black
anodized grid lines







Crisp alignment,
clean corners




Integration of light
fixtures and diffusers

Fine lines frame
light fixtures

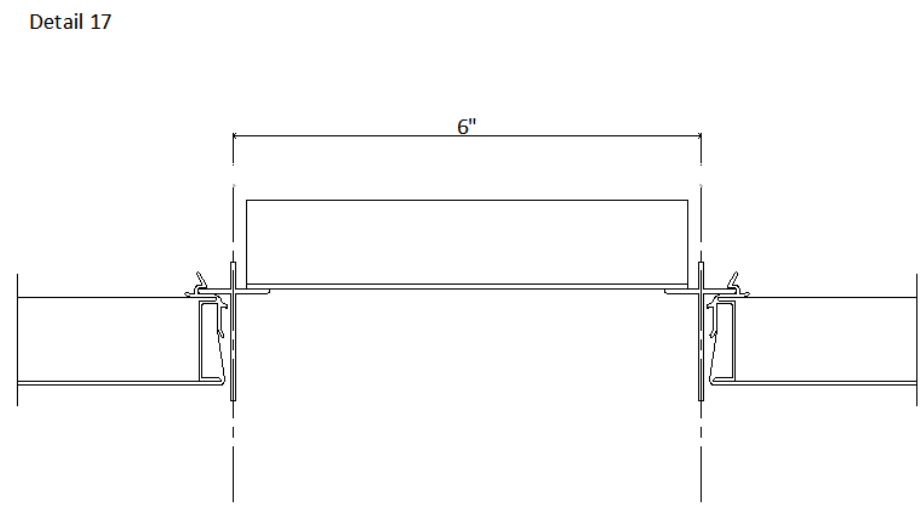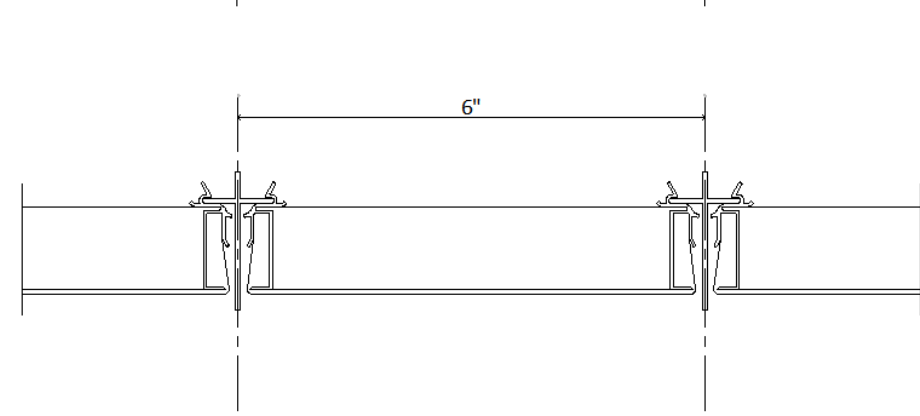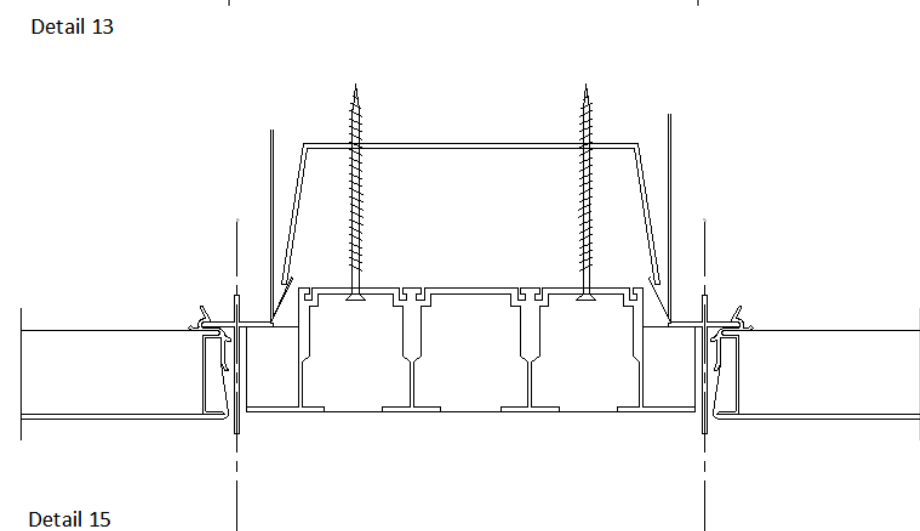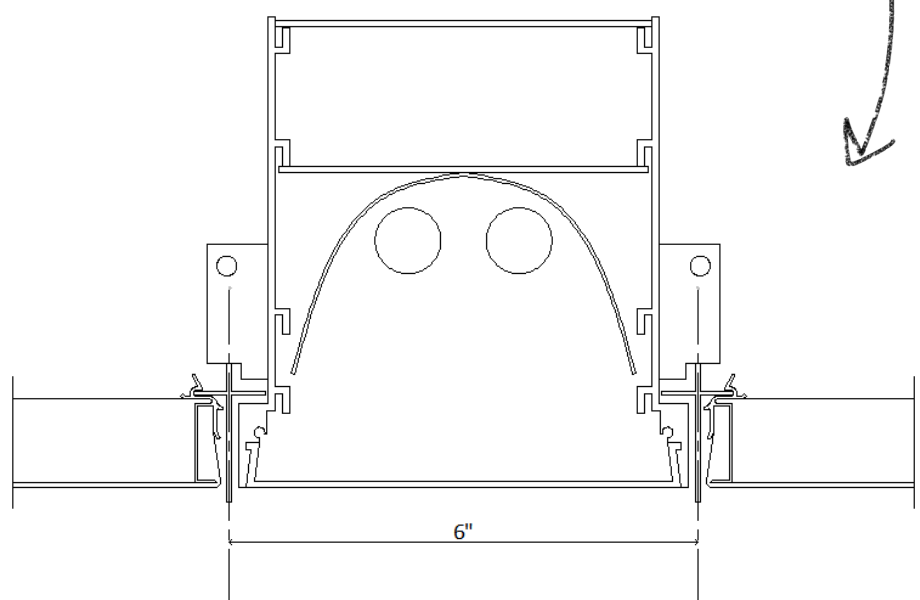


INTEGRATED LIGHTS/DIFFUSERS

30% recycled content,
formaldehyde free,
50% less material usage

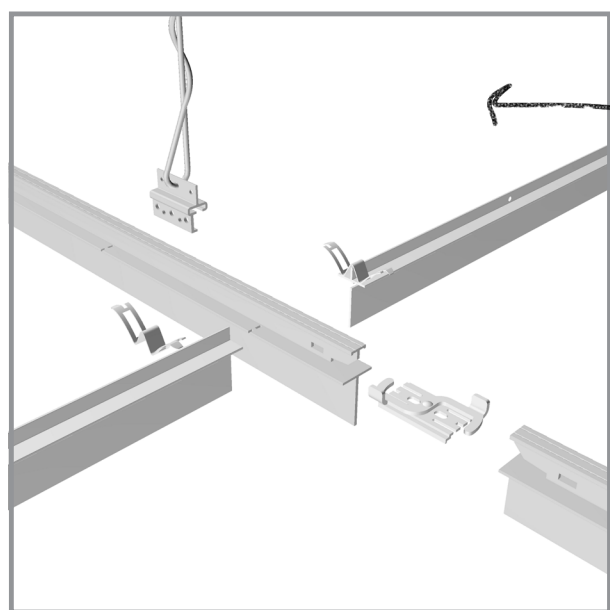

FRAME COMPONENTS


Thinnest visible
grid in the market

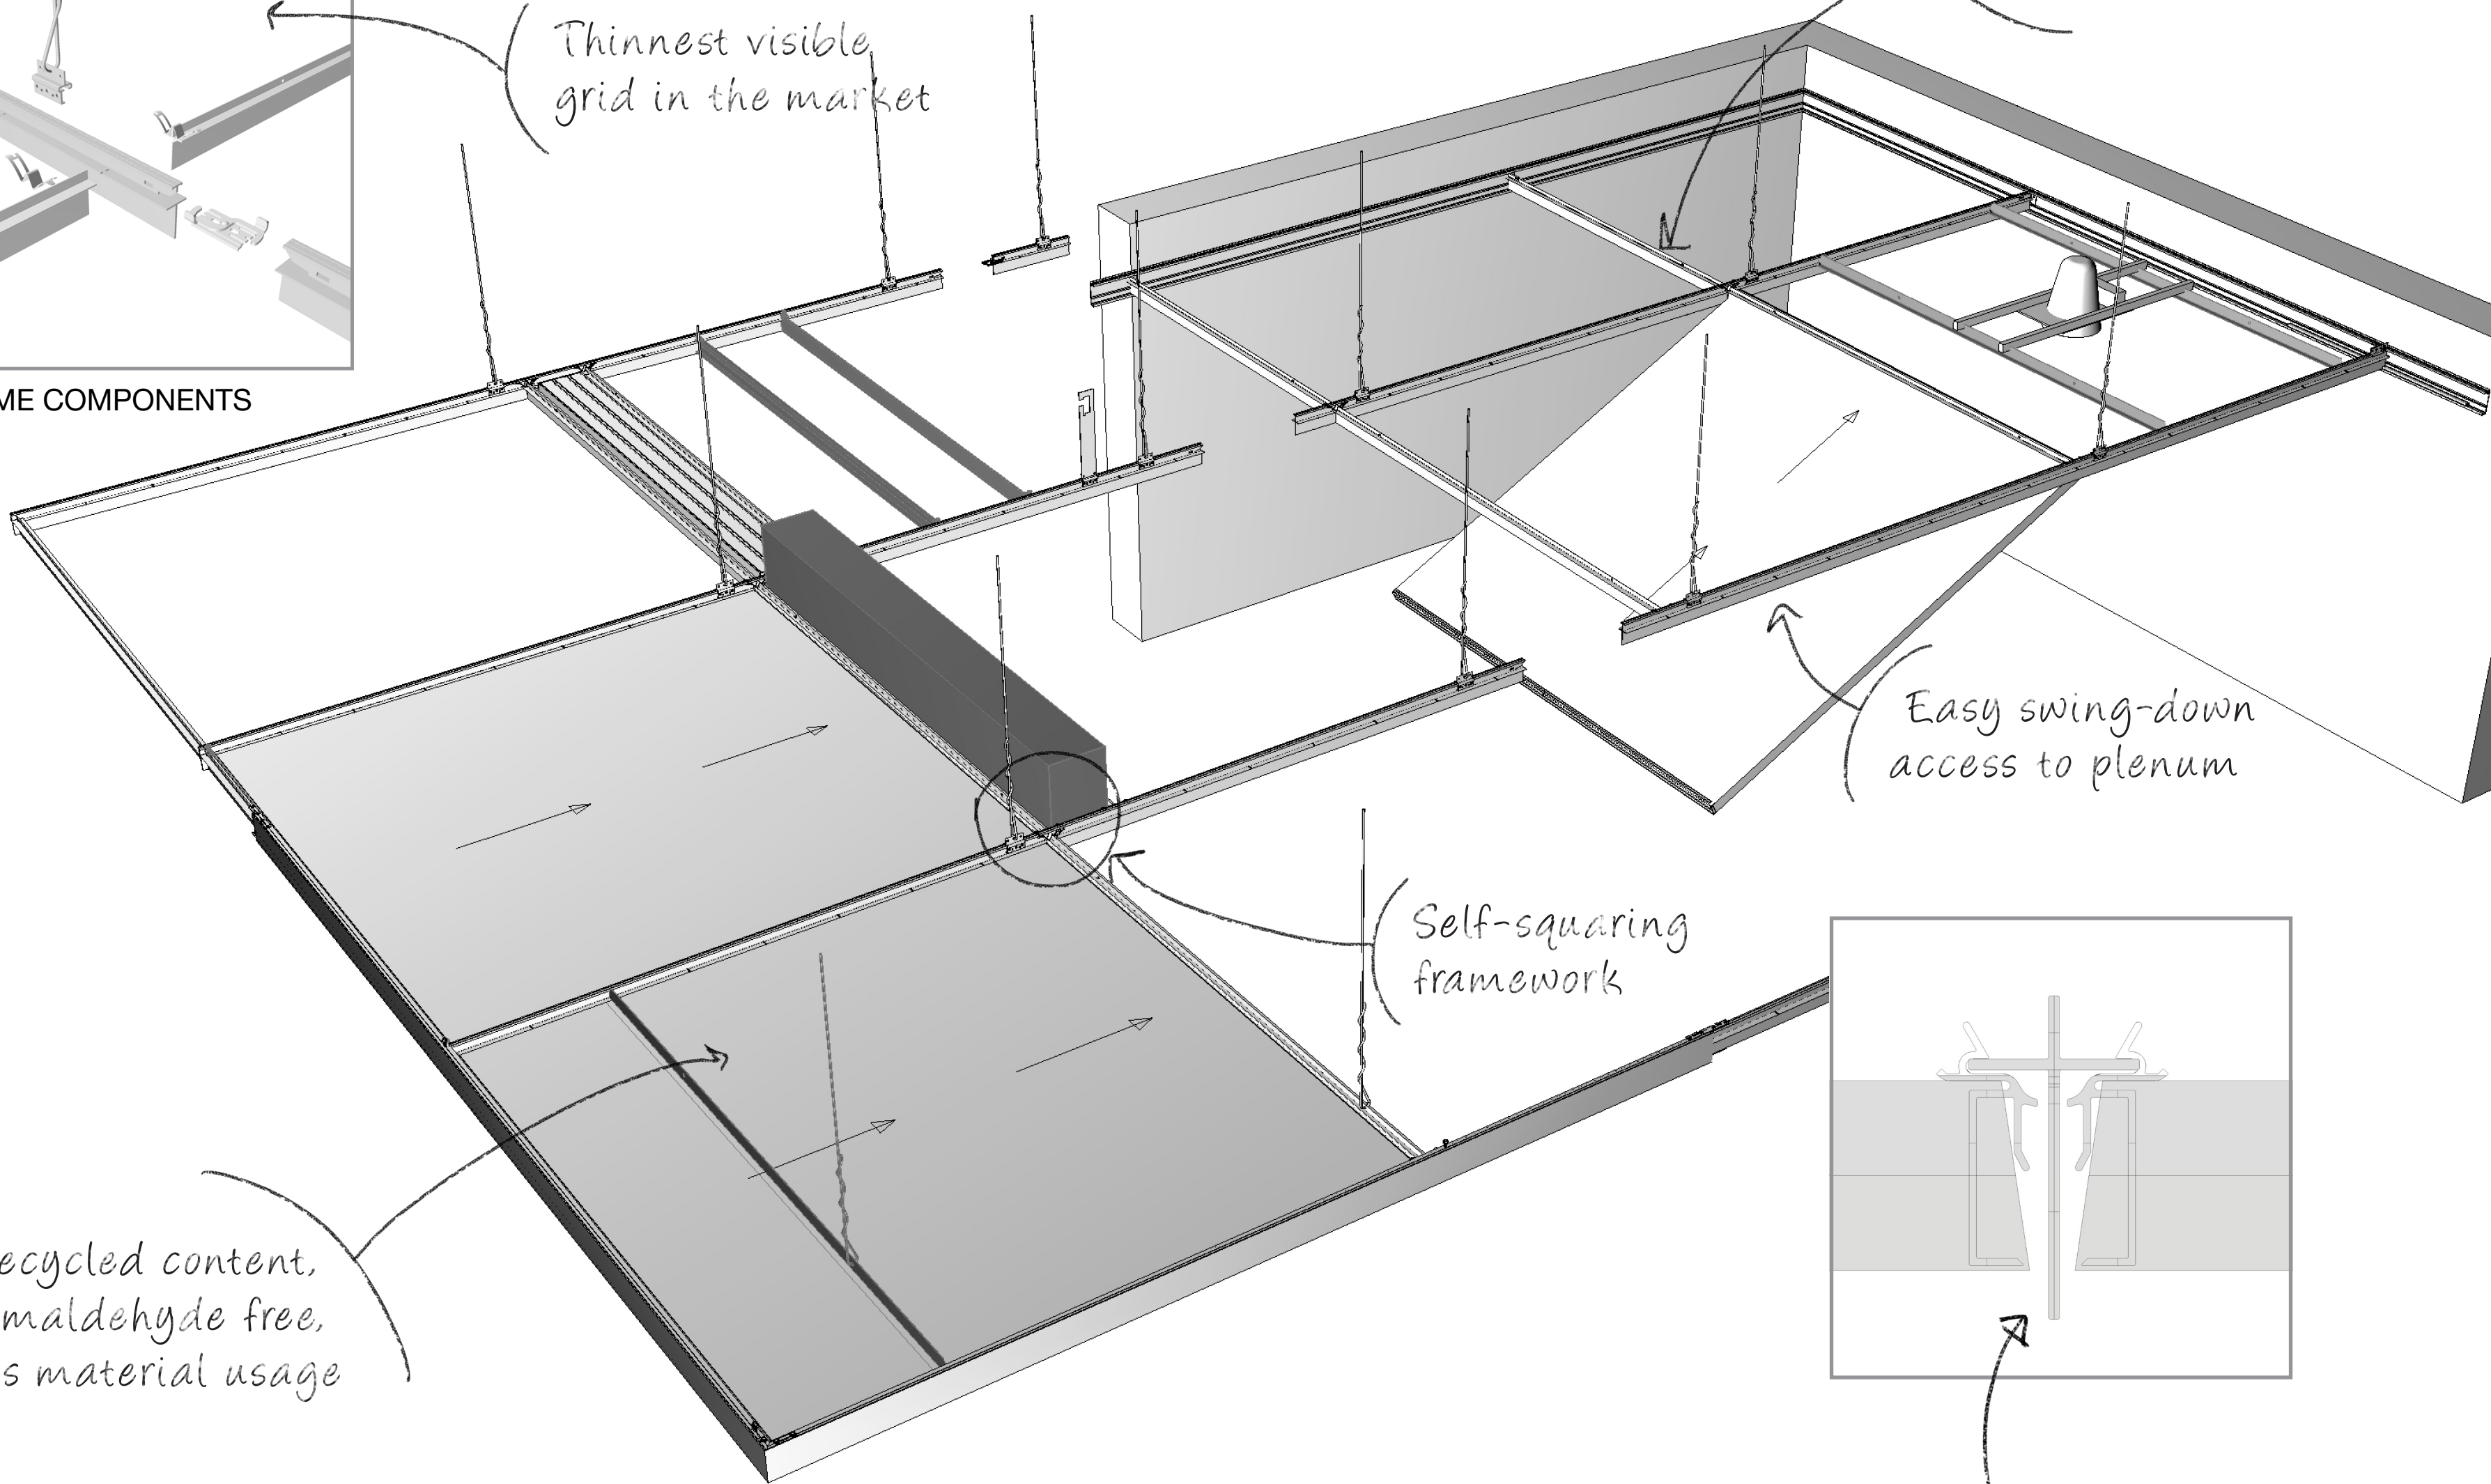

Main-to-cross connection
allows spacing changes
in modular grid



Easy swing-down
access to plenum

Self-squaring
framework

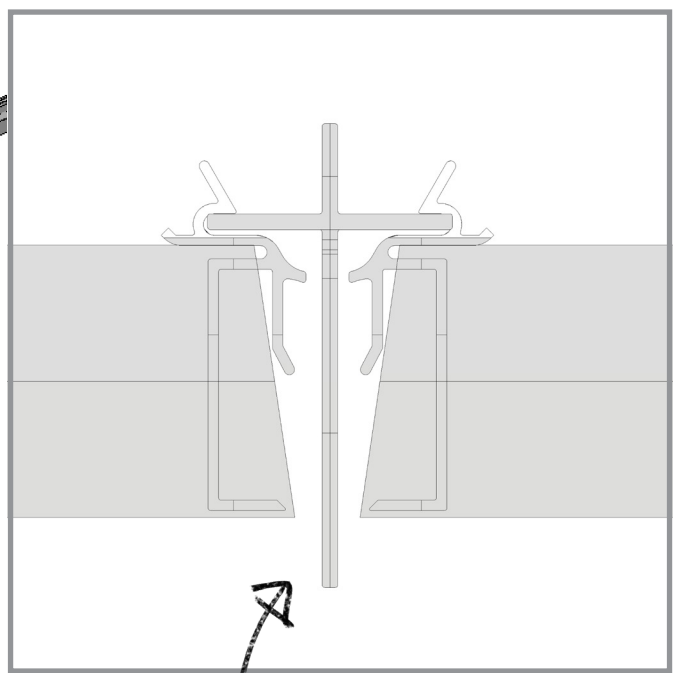

Defined grid line
less than 0.08" wide

PANEL TO PANEL CONFIGURATIONS

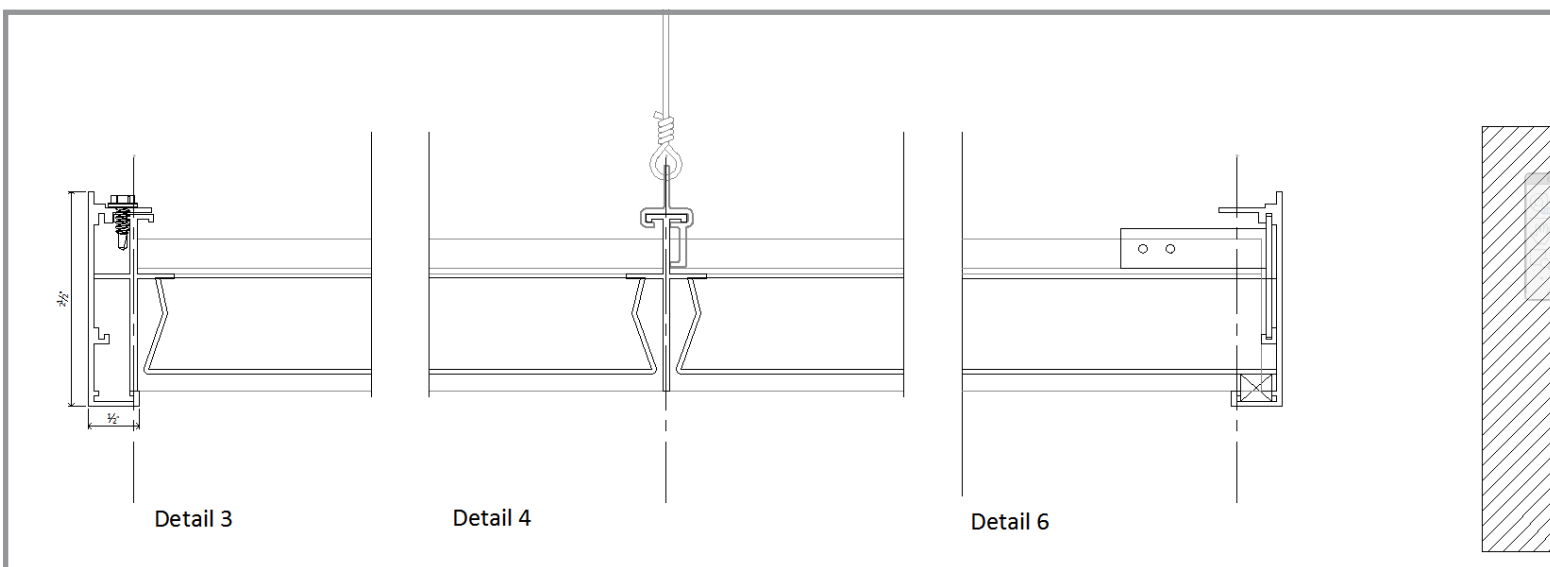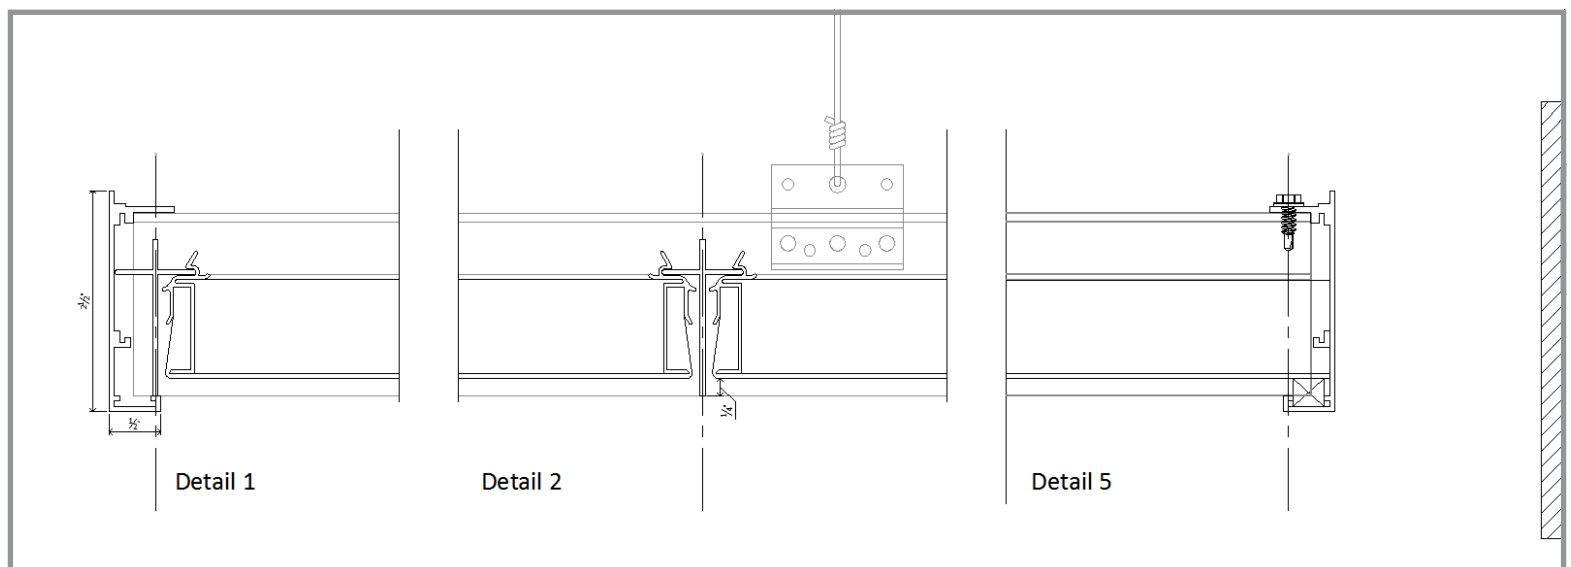

Panels/surfaces up to
4' x 6' nicely defined
by fine extruded lines

HunterDouglasContract
CEILINGS

ECHELON™
Frame and Panel System

PROJECT:

CUSTOMER:

PAGE TITLE: Echelon Frame and Panel System

DRAWING NUMBER:

SHEET: 1 OF 1

SCALE: various

www.hunterdouglascontract.com/ceilings