


Alternative Controls Options



HunterDouglas 
Architectural

Standard Motor with Rocker Switch

Legend for 14/4 ELECTRICAL WIRE:
White line: NEUTRAL
Black line: HOT DIRECTIONAL
Red line: HOT DIRECTIONAL
Green line: GROUND

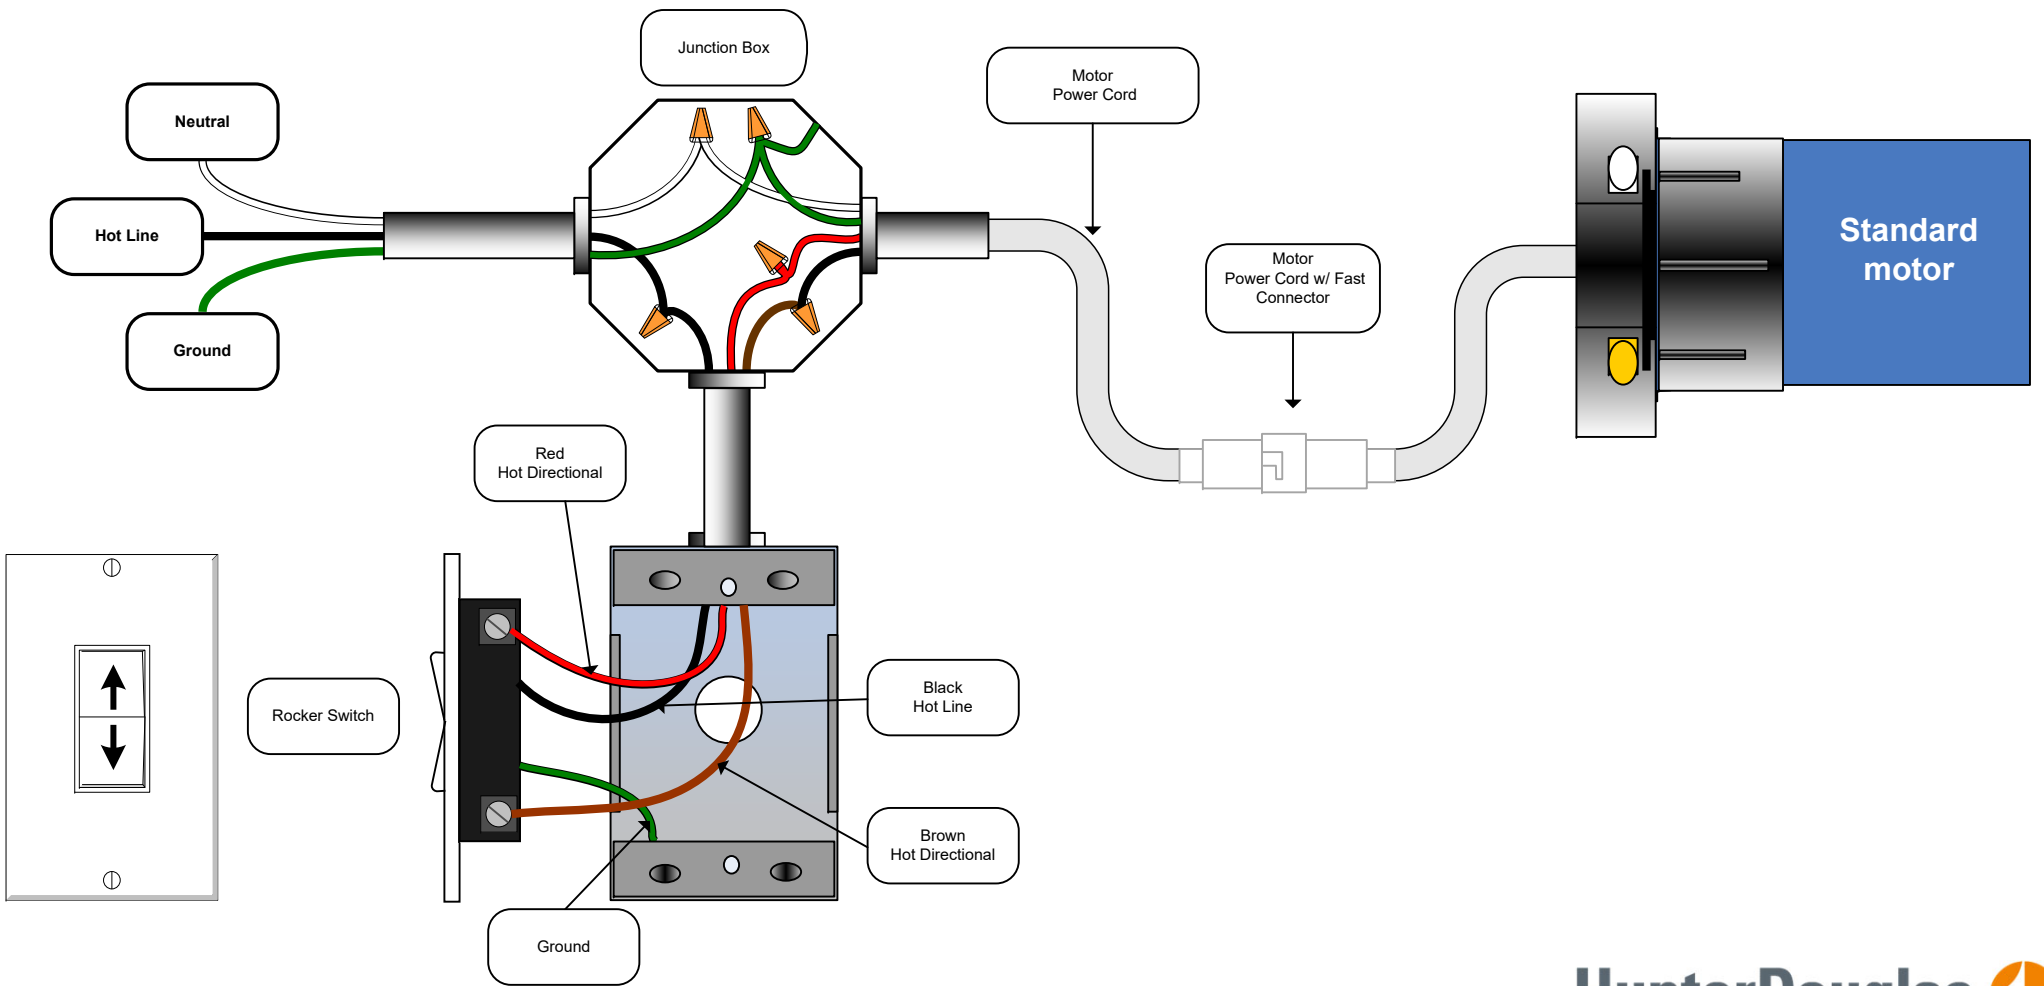

Standard Motor with Paddle Switch

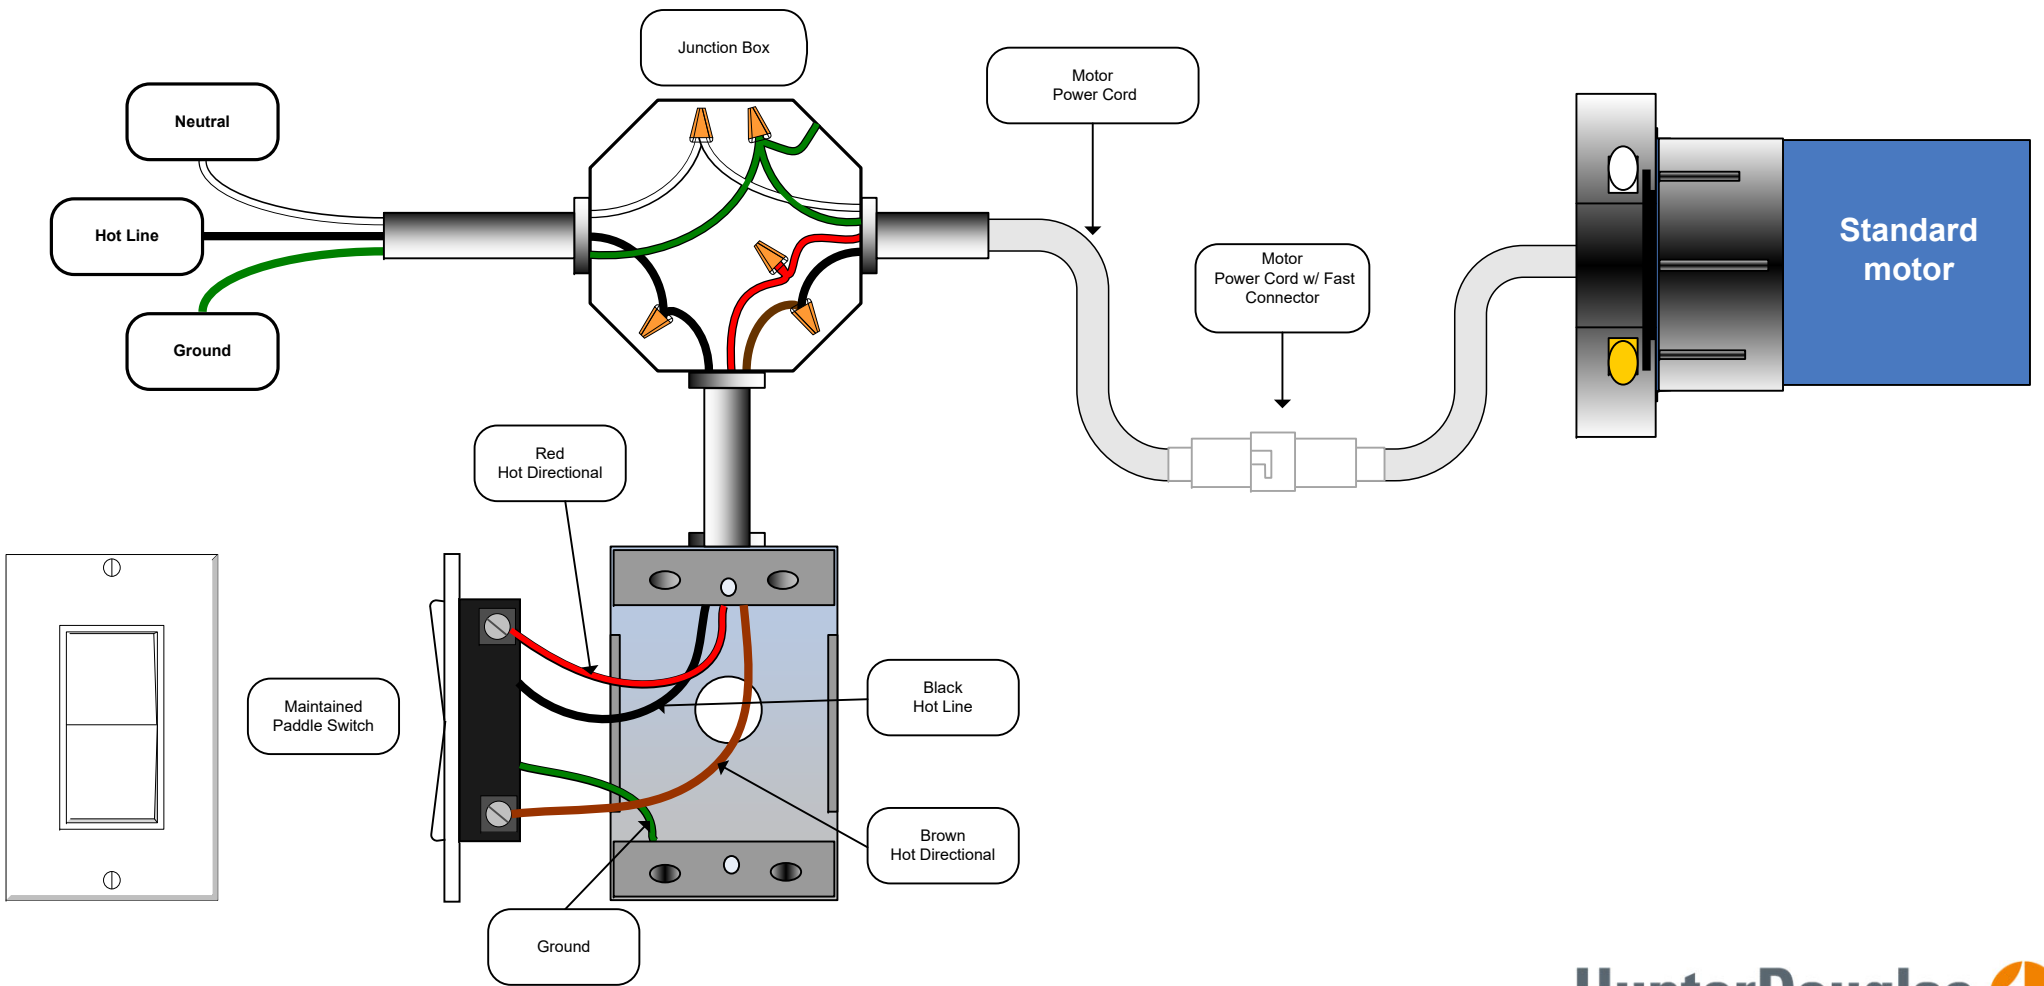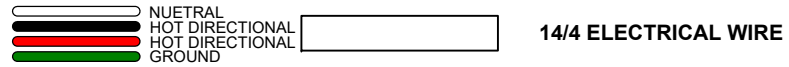

Standard Motor with Key Switch

Neutral
Hot Directional
Hot Directional
Ground

1/4" ELECTRICAL WIRE

